


# Jagram-Pro S.A.

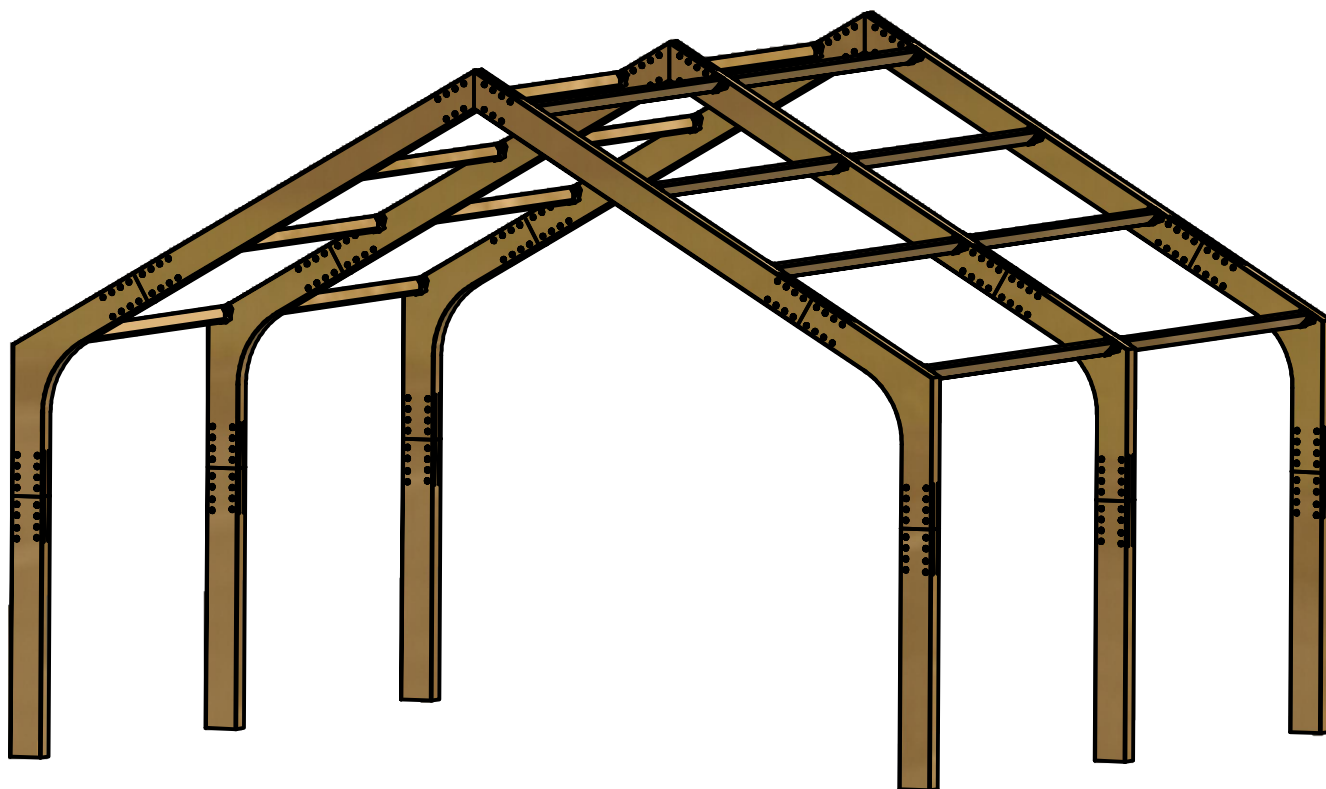

## KONSTRUKCJA MODUŁOWA 120x200

L = 580 cm

W = 560 cm

R500 - 120°



**Jagram-Pro S.A.**


ul. Leśna 16 14-240 Susz POLAND


tel. +48 55 2788497 fax +48 55 2786051

handel@jagram.pl

<http://www.woodandarch.com/>

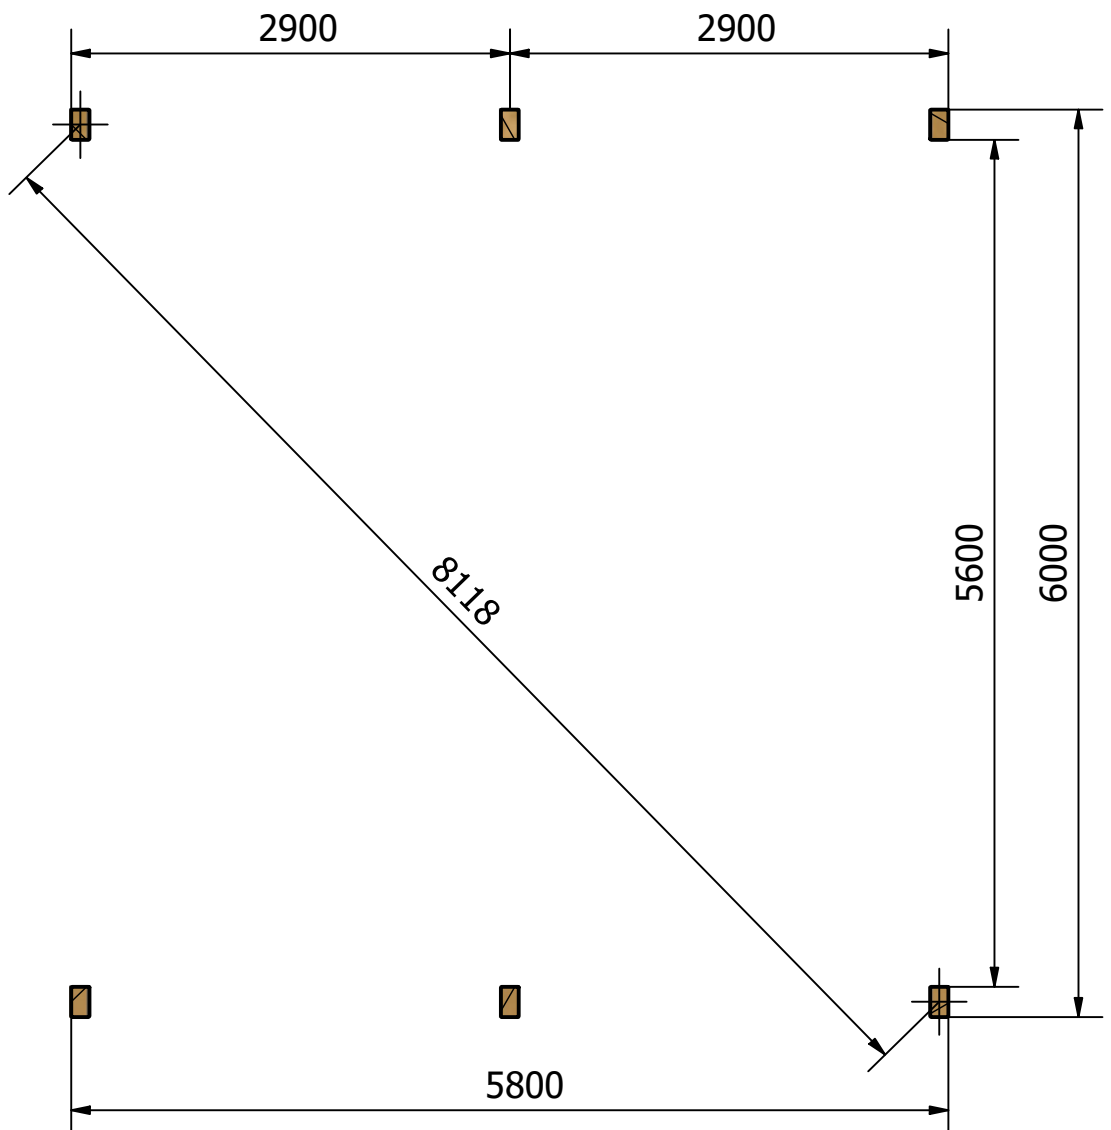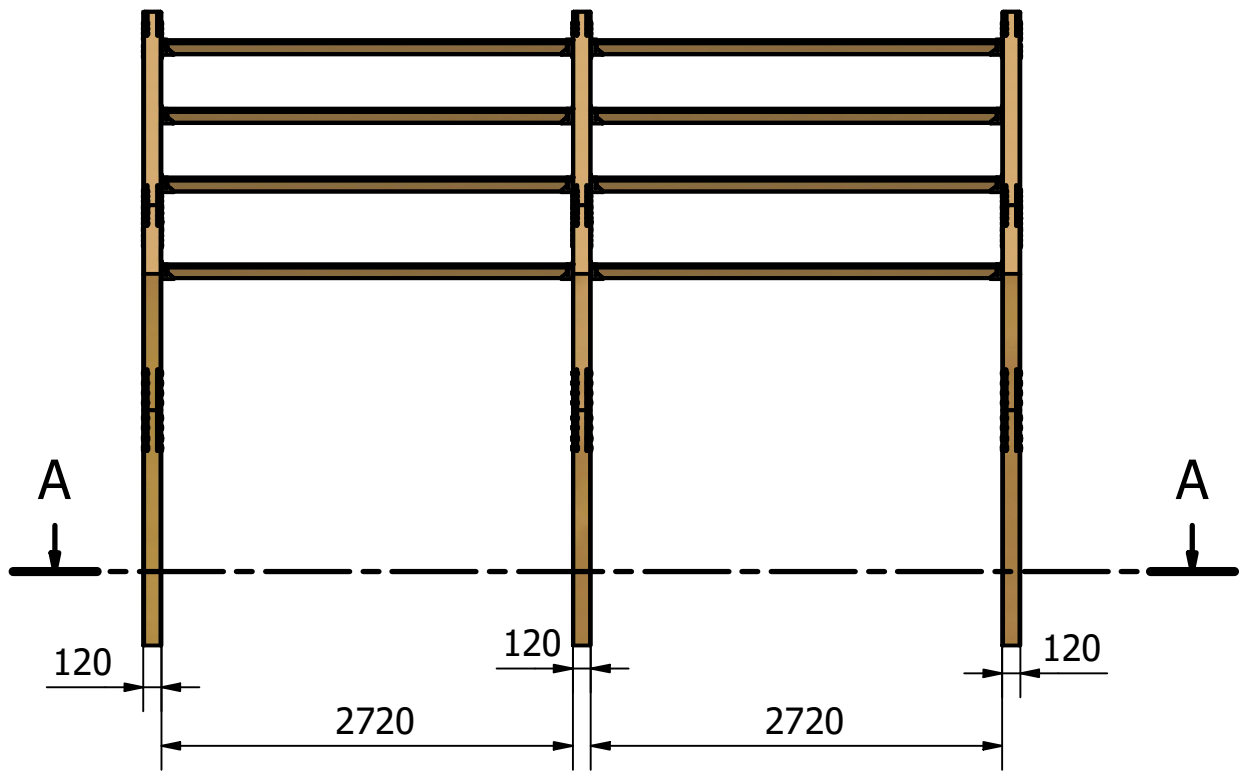


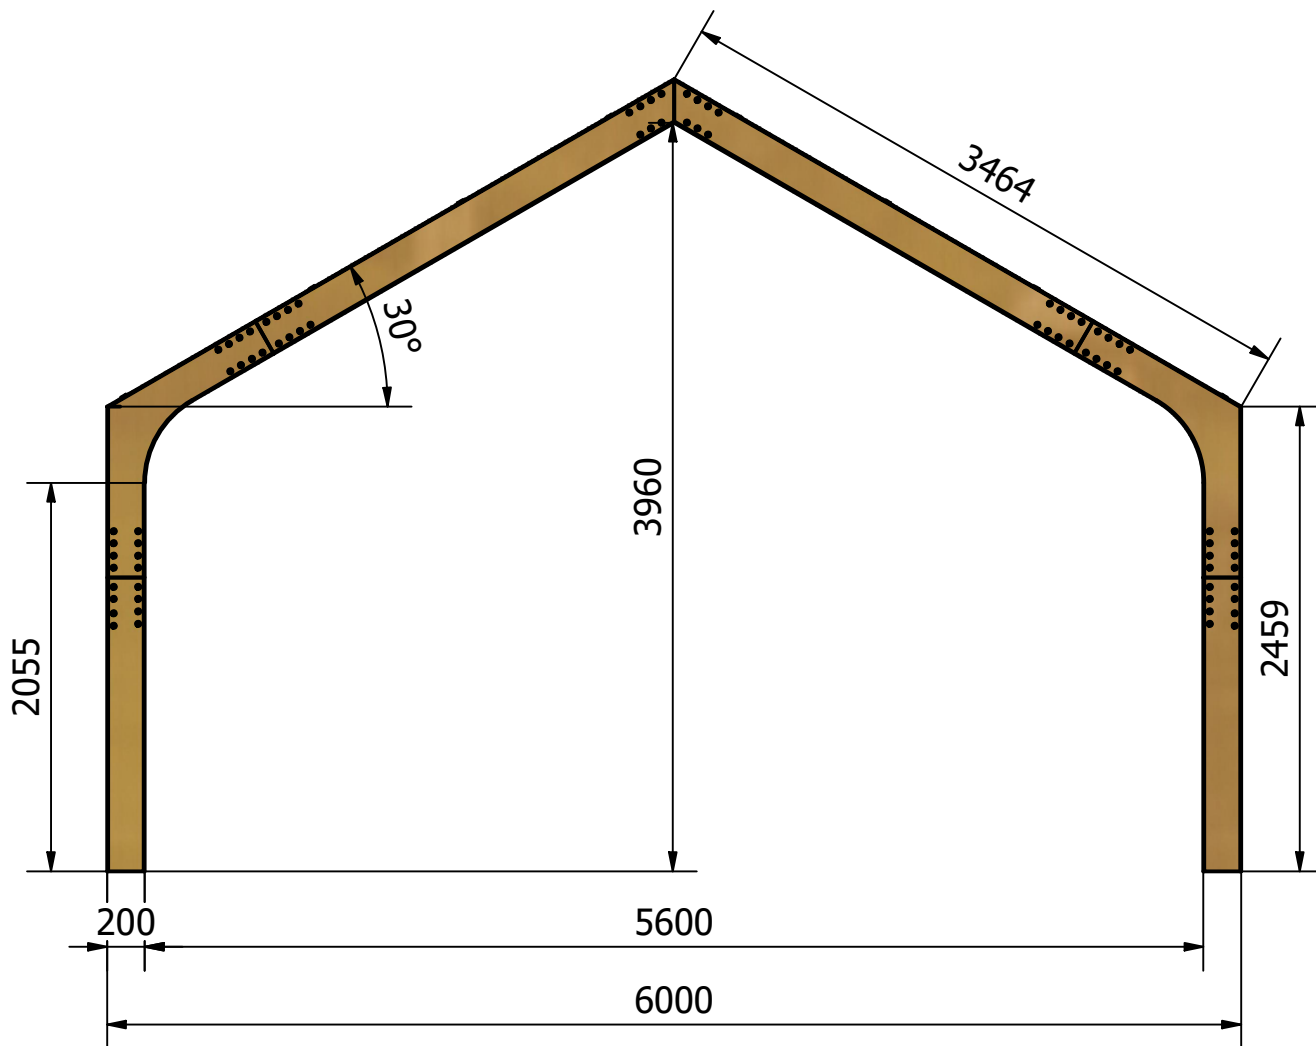


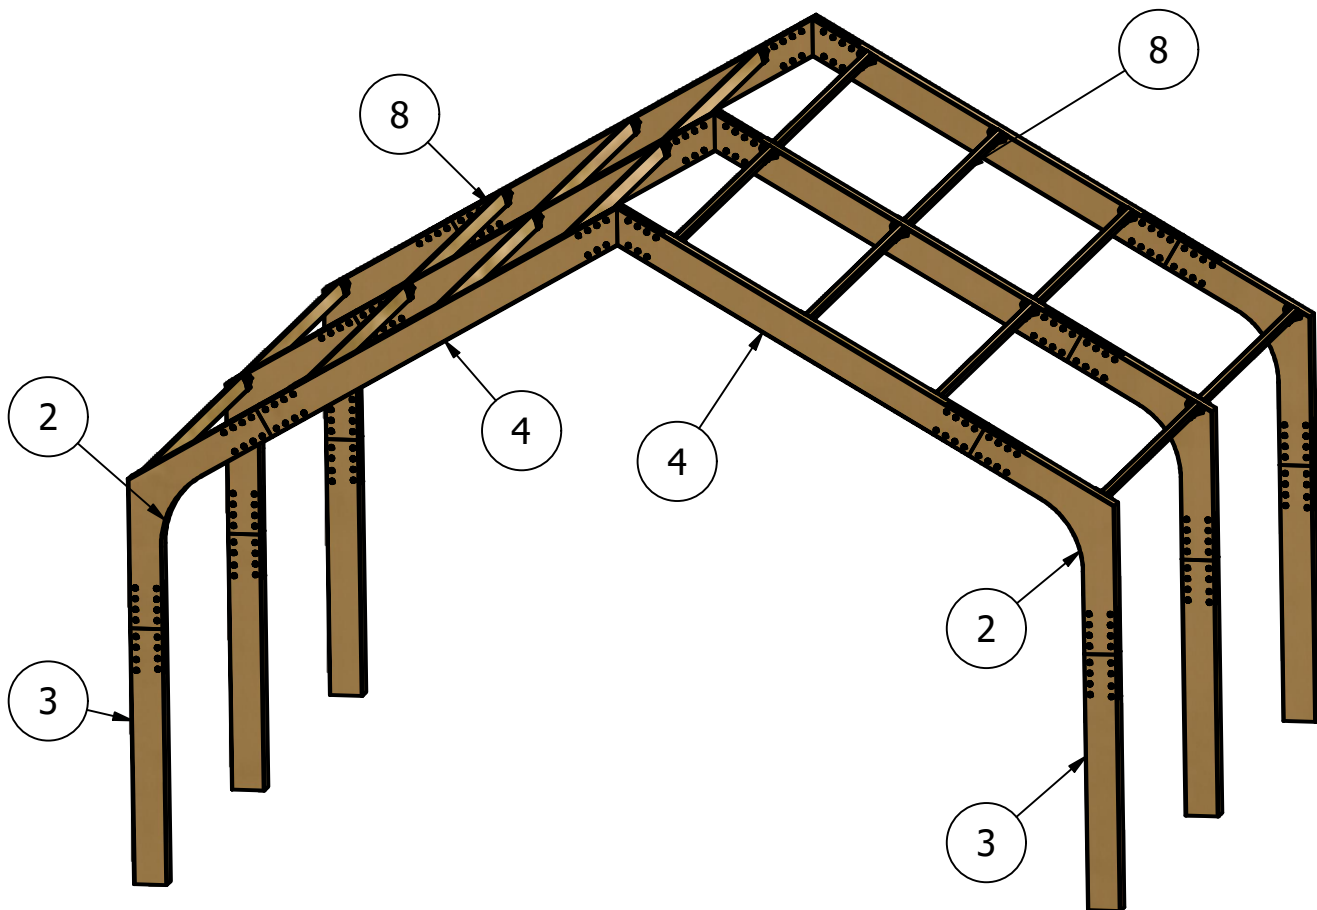



LISTA CZĘŚCI		
POZYCJA	ILOŚĆ	NUMER CZĘŚCI
2	6	R500 120x200x1550 - 30 STOPNI
3	6	slup 120x200x1550
4	6	krokiew 120x200x2560
8	16	KANTÓWKA 40x90x2720

A ( 1 : 15 )

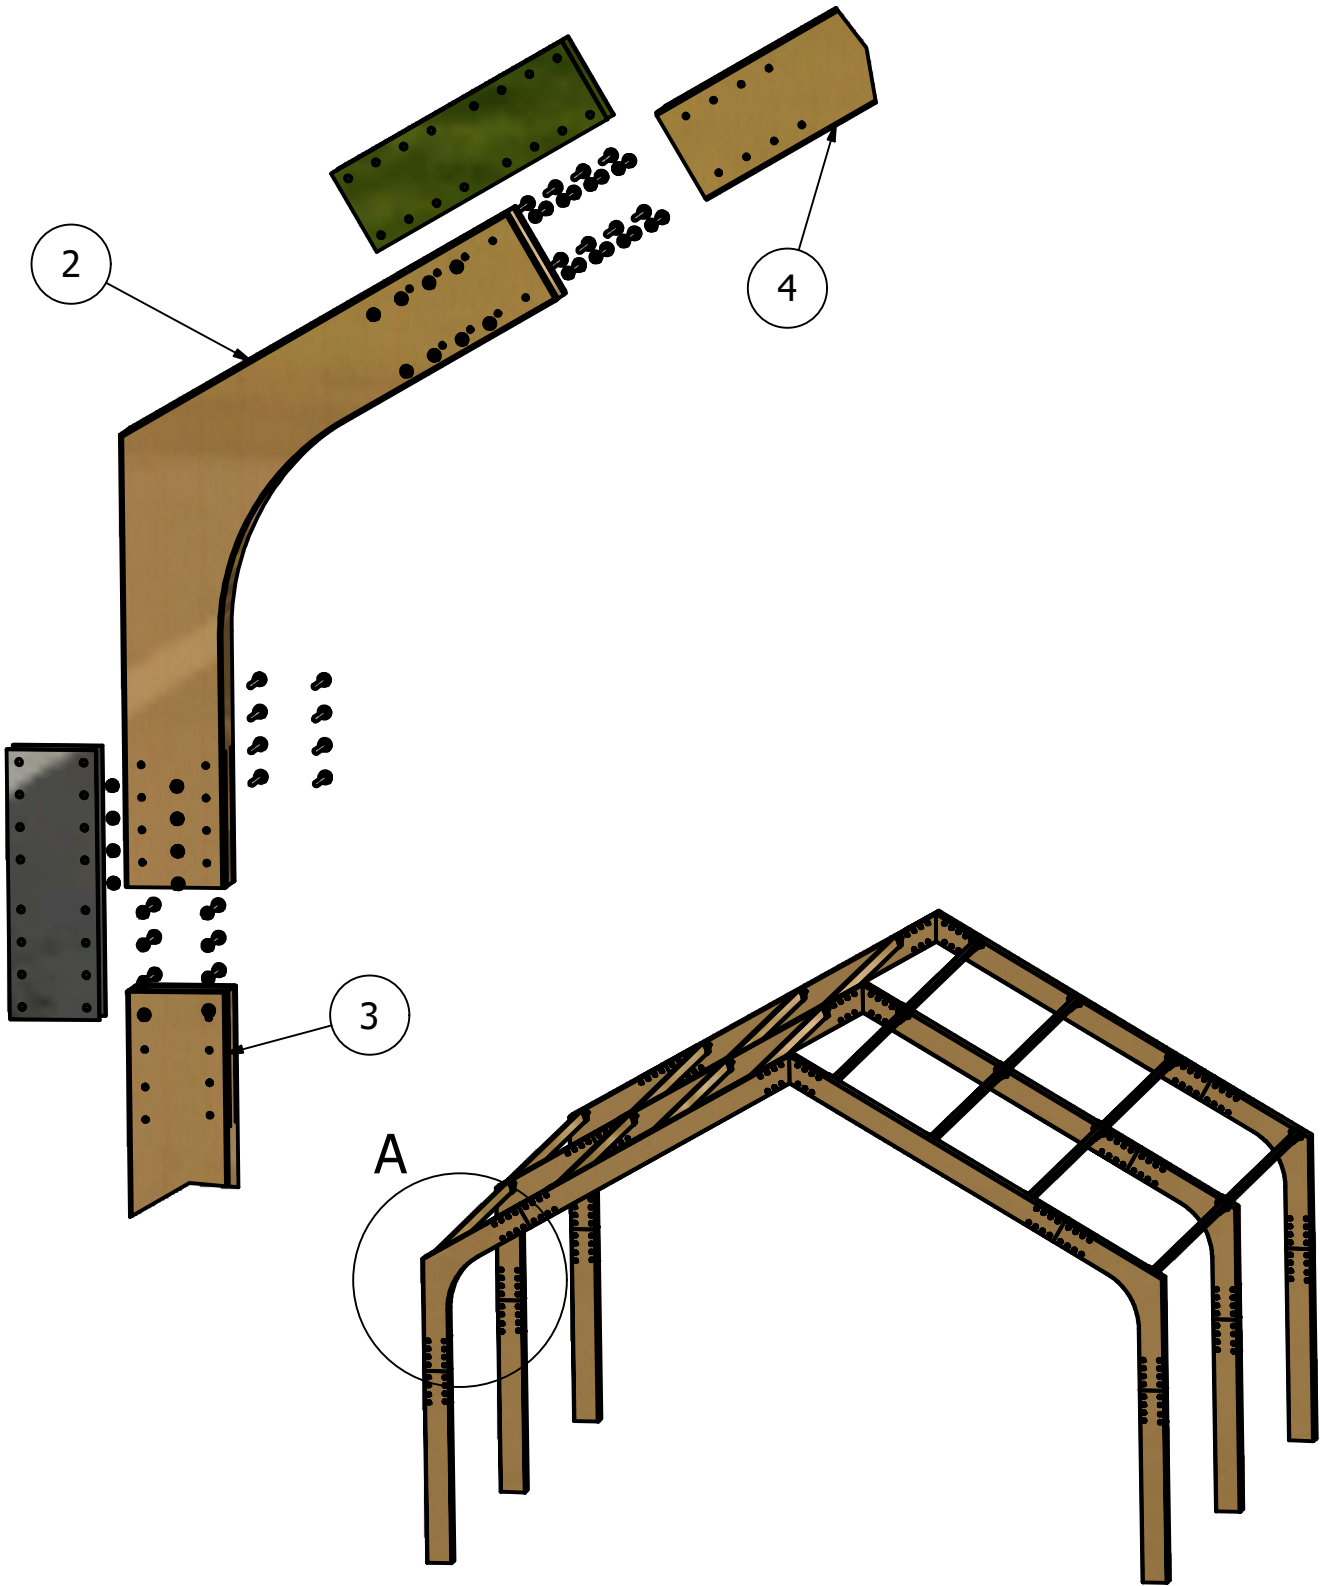



A ( 1 : 10 )




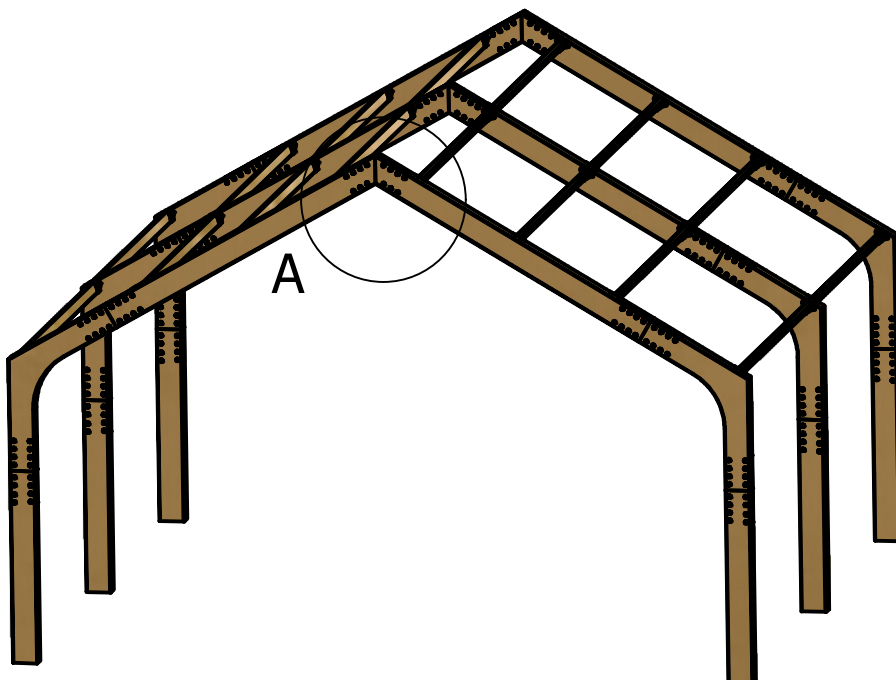
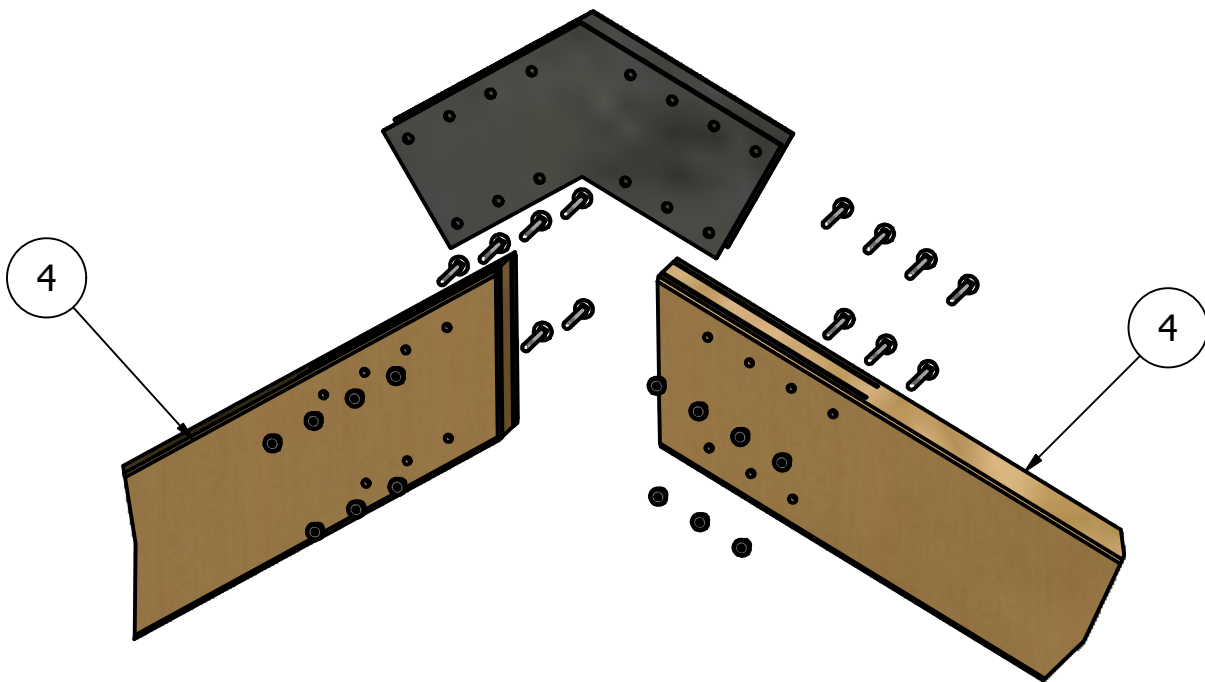


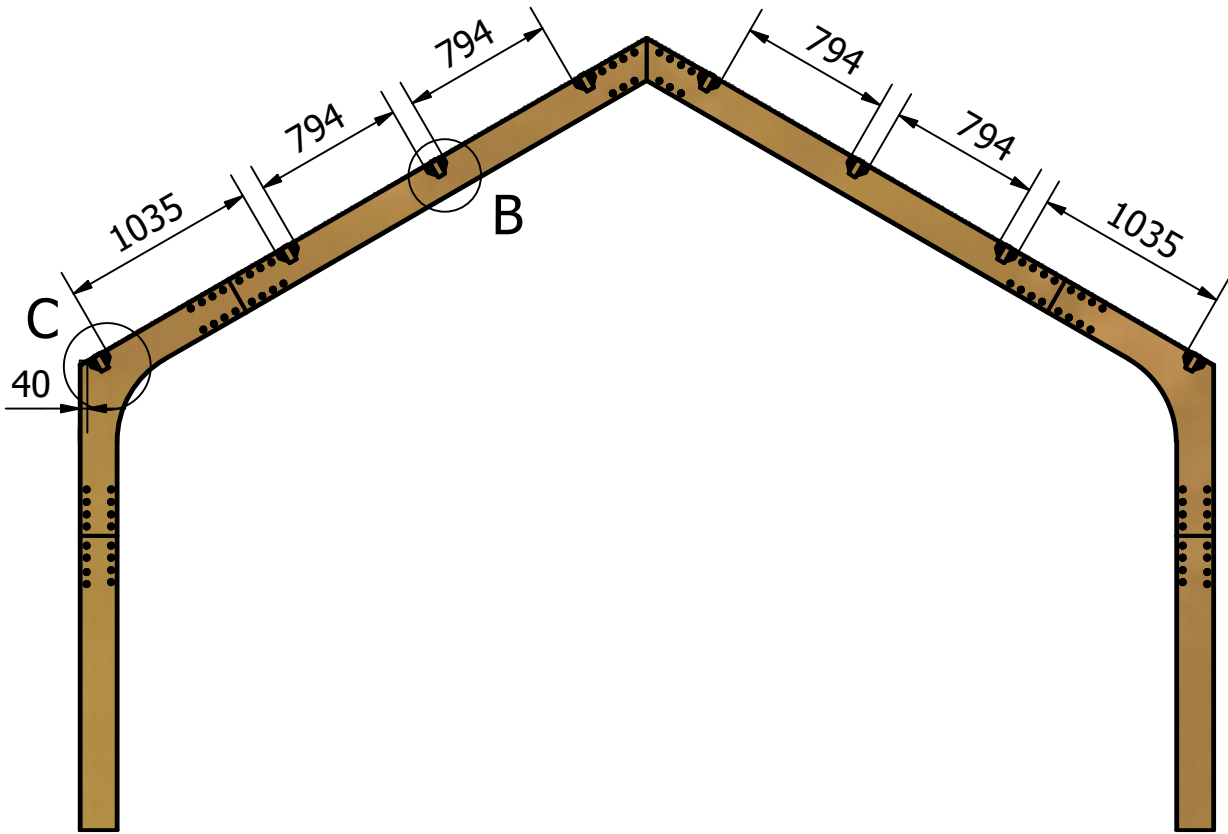

C ( 1 : 10 )

B ( 1 : 10 )

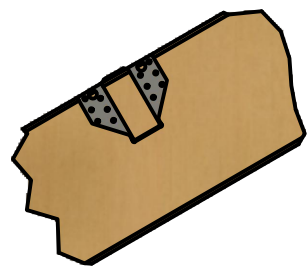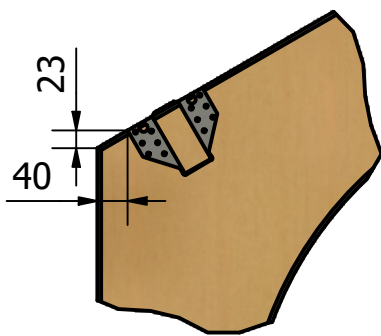

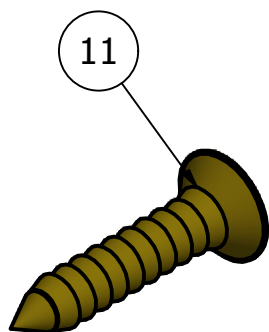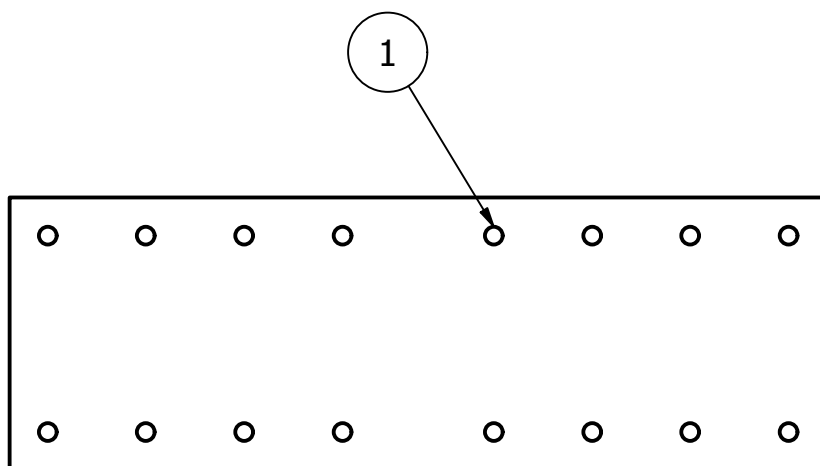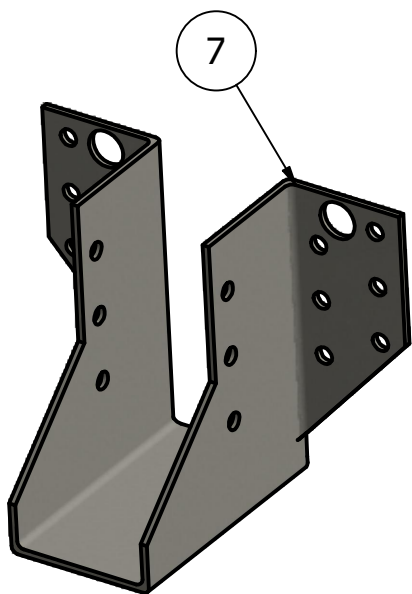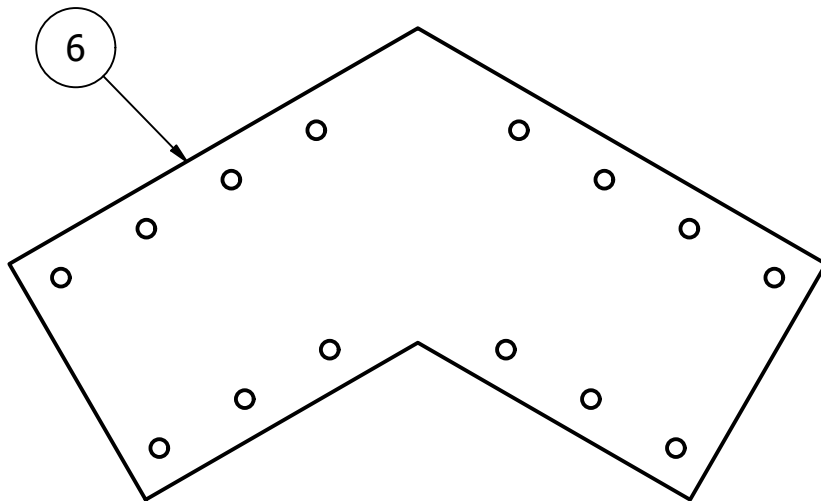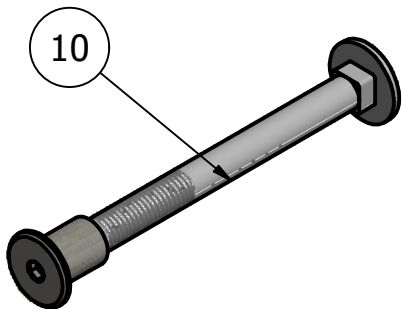

LISTA CZĘŚCI		
POZYCJA	ILOŚĆ	NUMER CZĘŚCI
1	24	blacha 6x180x540
7	32	WIESZAK 40x70x90
8	16	KANTÓWKA 40x90x2720
6	6	BLACHA 6x180x540 WIENIEC
11	576	WKREŃ 4x20